


# KARNĪZES UN PARAPETA MONTĀŽAS MEZGLI

GRIEZUMS a-a, M 1:20  
(BK-2)

Mezglis "A", M 1:10 (BK-3)  
GRIEZUMS b-b (BK-2)

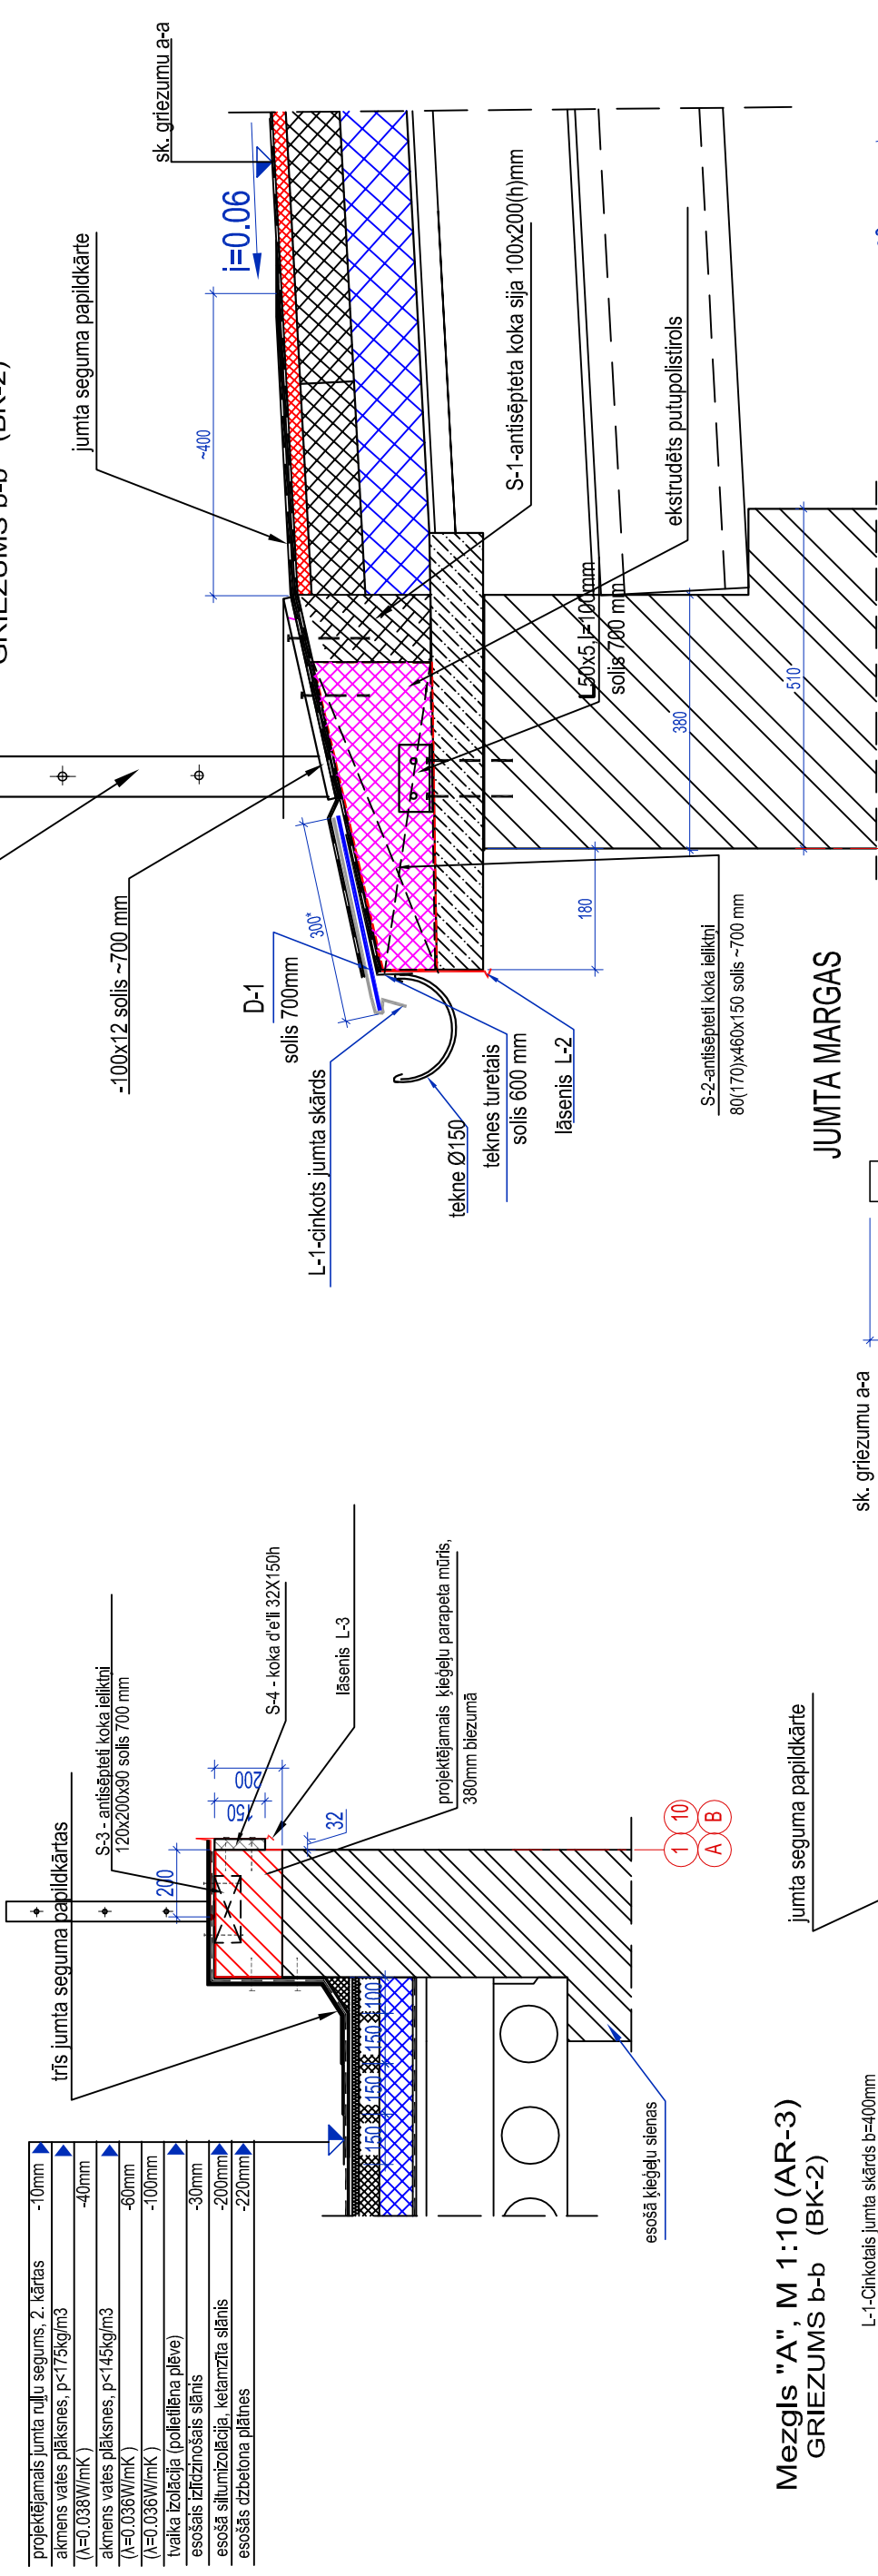

Mezglis "A", M 1:10 (AR-3)  
GRIEZUMS b-b (BK-2)

